

**ELLIOTT & WESTERN CONNECTOR PLAN
URBAN DESIGN CONCEPT**

SECTION KEY	
SECTION	DRAWING
D	T611
E	T612
F	T613
G	T614
H	T615

FILE NAME	\\04\projects\1273 Seattle AWV\acad\2009 Bored Tunnel\BORED TUNNEL-f.dwg		
TIME	4:04:32 PM		
DATE	7/8/2009		
PLOTTED BY	BRYAN FAUNT		
DESIGNED BY	BORIS DRAMOV		
ENTERED BY	BRYAN F./YU-WEN H.		
CHECKED BY	GORDON CLARK		
PROJ. ENGR.	S. EVERETT		
REGIONAL ADM.	C. STONE		
REVISION	DATE	BY	


REGION NO.	STATE	FED.AID PROJ.NO.
10	WASH	
JOB NUMBER	Y-9175	
CONTRACT NO.	LOCATION NO.	
	XL-2219	

**CONCEPTUAL
DESIGN**
NOT FOR CONSTRUCTION



**ALASKAN WAY VIADUCT
REPLACEMENT PROJECT**
SR99 BORED TUNNEL ALTERNATIVE
ELLIOTT & WESTERN CONNECTOR PLAN

SHEET
— OF —
SHEETS

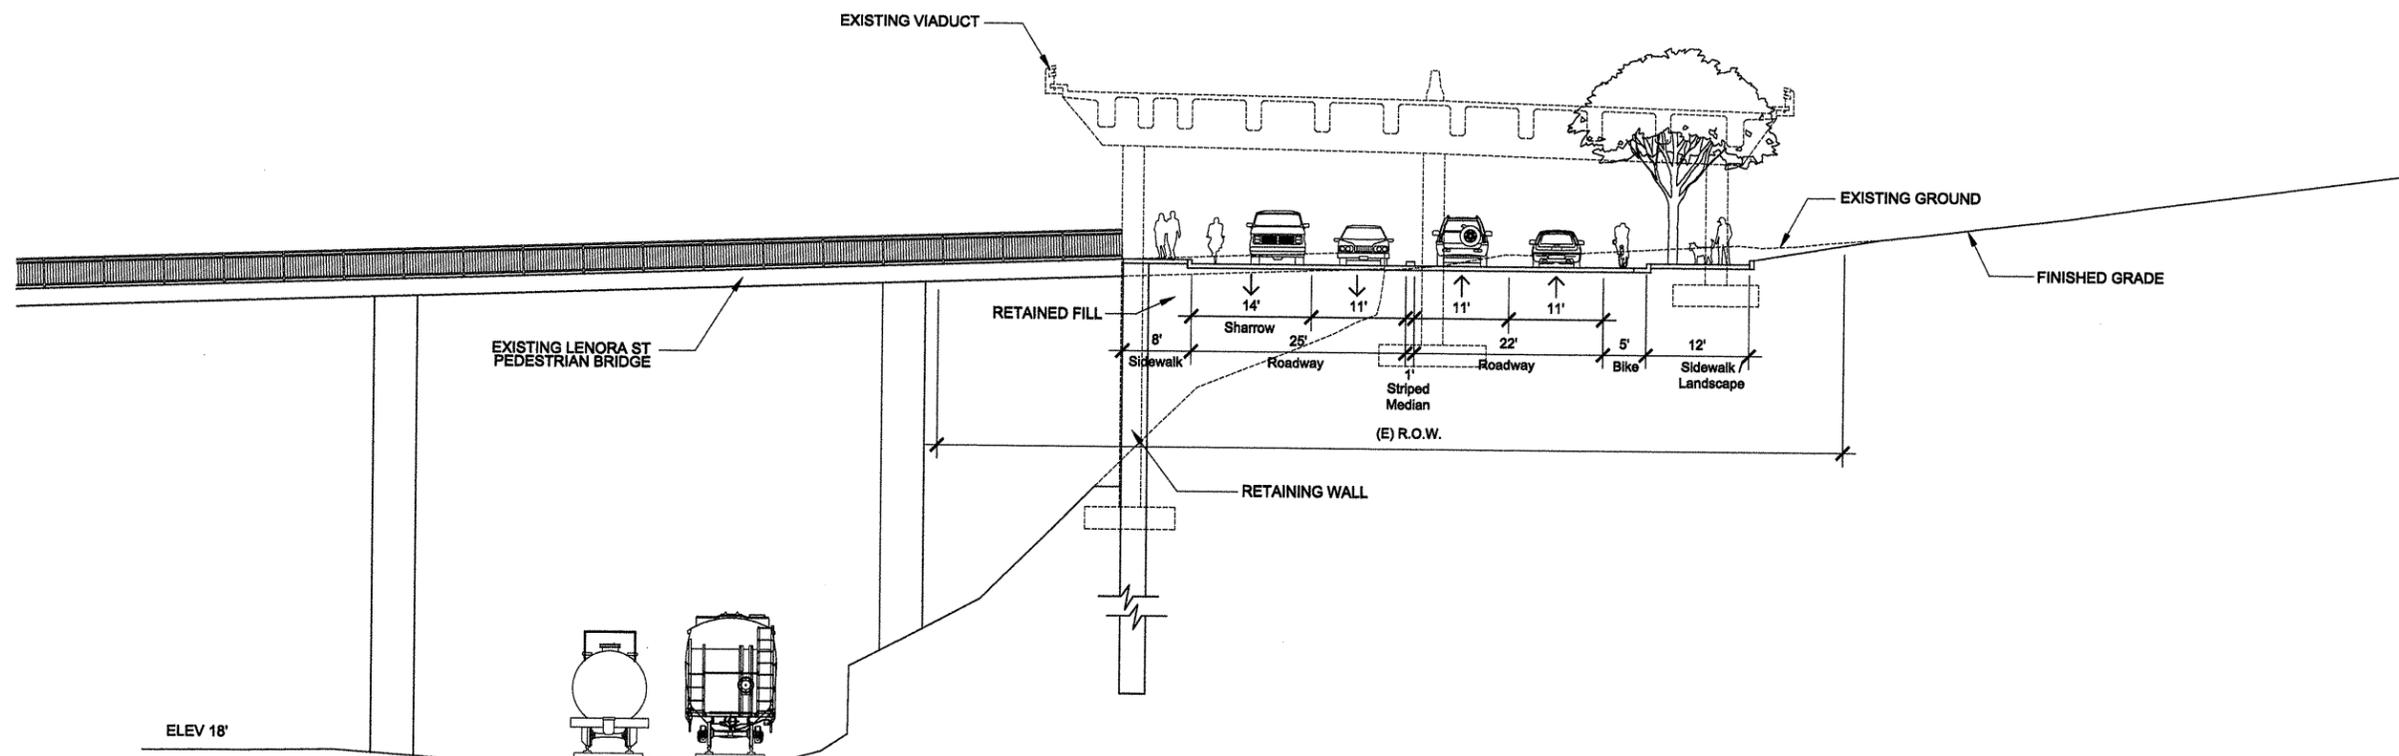

ELLIOTT & WESTERN CONNECTOR AT LENORA ST

SECTION
NOT TO SCALE

F
T610

FILE NAME \\04\projects\1273 Seattle AW\oad\2009 Bored Tunnel\Sections\elliott_aurora_sections_8.dwg

TIME	4:43:16 PM			
DATE	7/8/2009			
PLOTTED BY	BRYAN FAUNT			
DESIGNED BY	BORIS DRAMOV			
ENTERED BY	BRYAN F./YU-WEN H.			
CHECKED BY	GORDON CLARK			
PROJ. ENGR.	S. EVERETT			
REGIONAL ADM.	C. STONE			
	REVISION		DATE	BY


REGION NO.	STATE	FED. AID PROJ. NO.
10	WASH	
JOB NUMBER		
Y-9175		
CONTRACT NO.	LOCATION NO.	
	XL-2219	

CONCEPTUAL
DESIGN
NOT FOR CONSTRUCTION



ALASKAN WAY VIADUCT
REPLACEMENT PROJECT
SR99 BORED TUNNEL ALTERNATIVE
SECTION F - ELLIOTT & WESTERN
CONNECTOR AT LENORA ST

1613
SHEET
OF
SHEETS

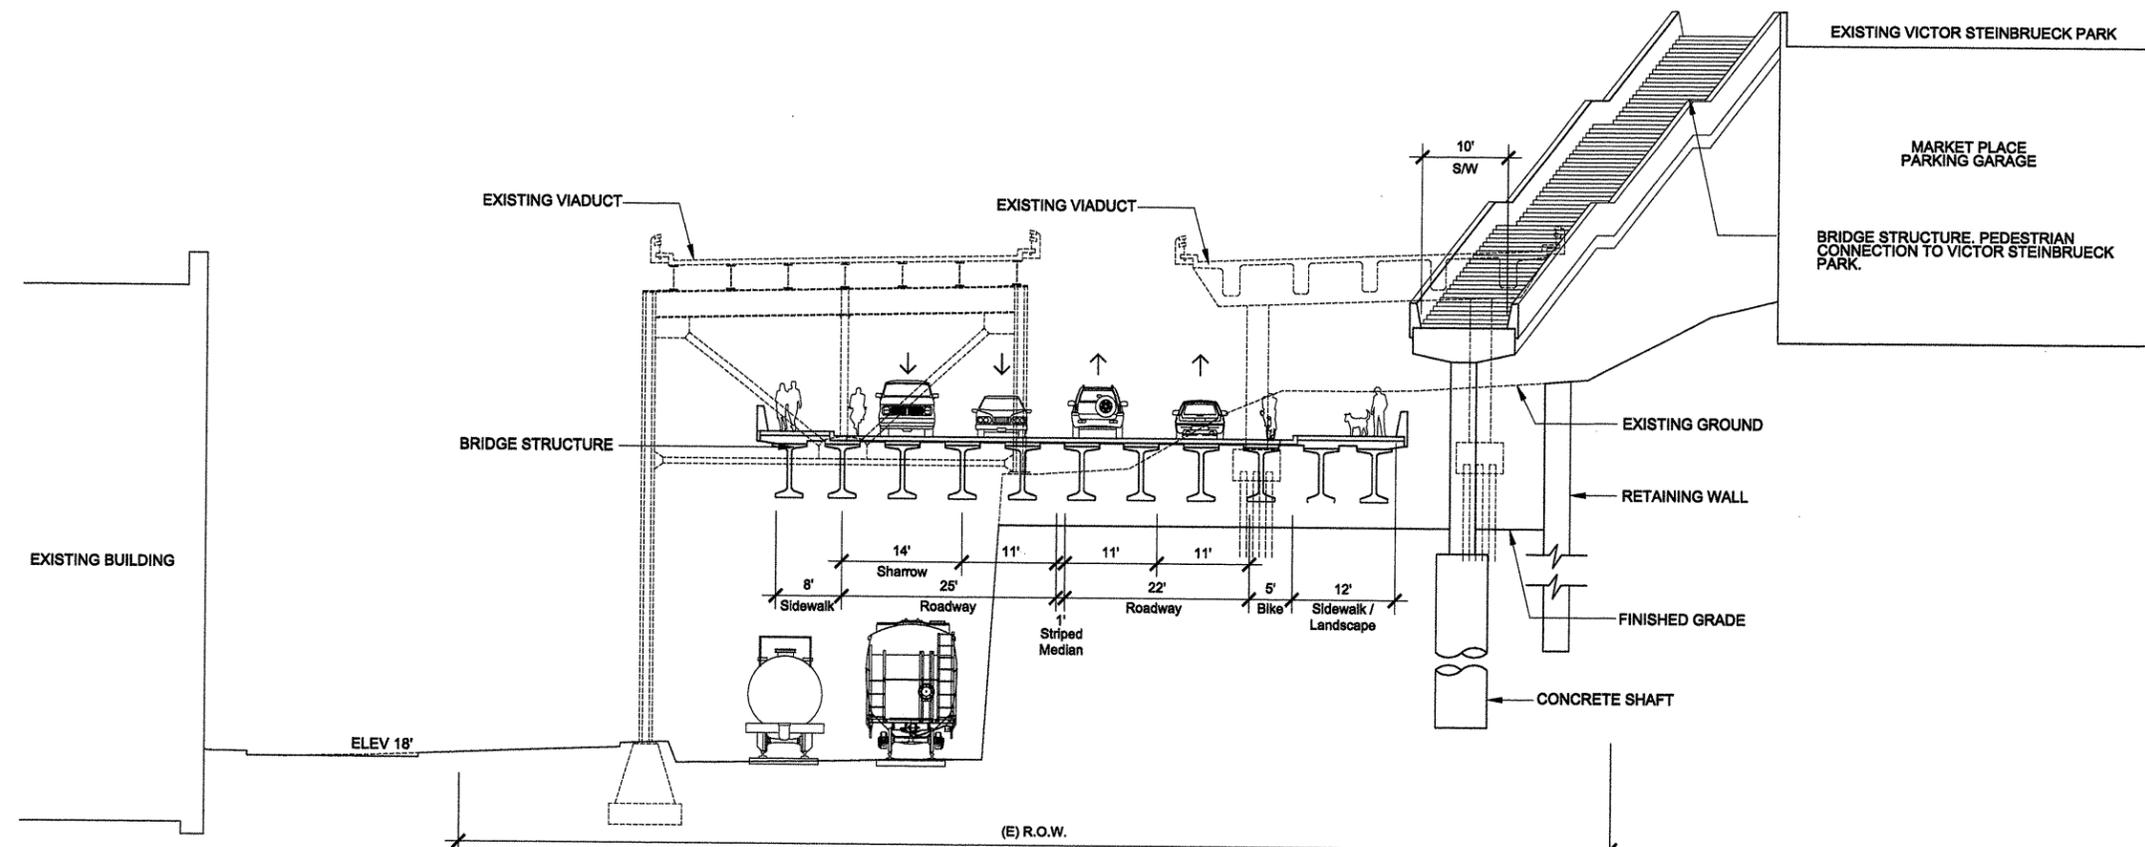


ELLIOTT & WESTERN CONNECTOR AT VIRGINIA ST

SECTION E
NOT TO SCALE



FILE NAME \\64\projects\1273 Seattle AWW\2009 Bored Tunnel\Sections\elliott_aurora_sections_8.dwg				REGION NO.	STATE	FED.AID PROJ.NO.	Washington State Department of Transportation U.S. Department of Transportation Federal Highway Administration City of Seattle	ALASKAN WAY VIADUCT REPLACEMENT PROJECT SR99 BORED TUNNEL ALTERNATIVE SECTION E - ELLIOTT & WESTERN CONNECTOR AT VIRGINIA ST	T612 SHEET - OF - SHEETS
TIME	4:41:16 PM			10	WASH	CONCEPTUAL DESIGN NOT FOR CONSTRUCTION			
DATE	7/8/2009			JOB NUMBER	Y-9175				
PLOTTED BY	BRYAN FAUNT			CONTRACT NO.	XL-2219				
DESIGNED BY	BORIS DRAMOV								
ENTERED BY	BRYAN F./YU-WEN H.								
CHECKED BY	GORDON CLARK								
PROJ. ENGR.	S. EVERETT								
REGIONAL ADM.	C. STONE	REVISION	DATE	BY					

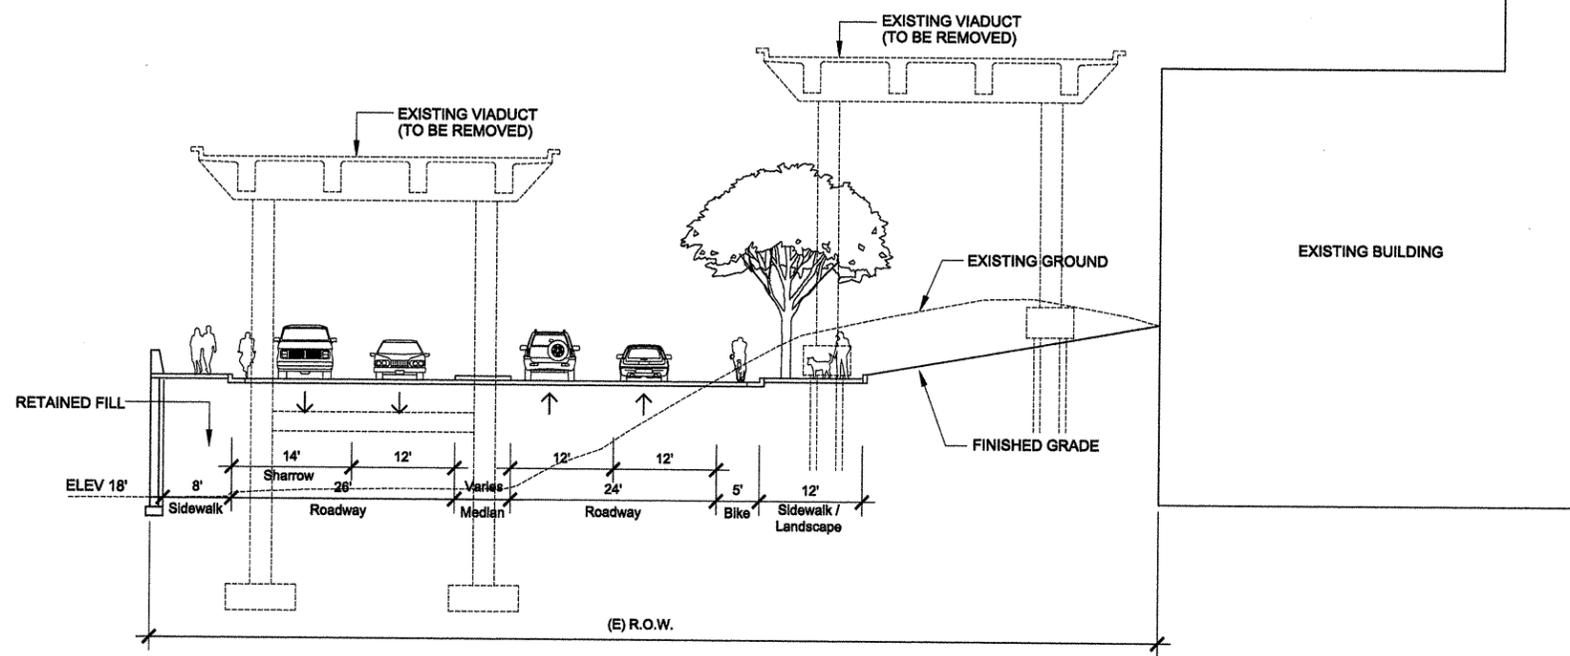

ELLIOTT & WESTERN CONNECTOR AT PINE ST

SECTION
NOT TO SCALE

D
T610

FILE NAME \\04\projects\1273 Seattle AMV\good\2009 Bored Tunnel\Sections\elliott_western_sections_8.dwg

TIME	4:39:10 PM				
DATE	7/8/2009				
PLOTTED BY	BRYAN FAUNT				
DESIGNED BY	BORIS DRAMOV				
ENTERED BY	BRYAN F./YU-WEN H.				
CHECKED BY	GORDON CLARK				
PROJ. ENGR.	S. EVERETT				
REGIONAL ADM.	C. STONE	REVISION	DATE	BY	

REGION NO.	STATE	FED. AID PROJ. NO.
10	WASH	
JOB NUMBER		
Y-9175		
CONTRACT NO.	LOCATION NO.	
	XL-2219	

CONCEPTUAL
DESIGN
NOT FOR CONSTRUCTION



ALASKAN WAY VIADUCT
REPLACEMENT PROJECT
SR99 BORED TUNNEL ALTERNATIVE
SECTION D - ELLIOTT & WESTERN
CONNECTOR AT PINE ST

7611
SHEET
OF
SHEETS



URBAN DESIGN CONCEPT FOR SR99 BORED TUNNEL WATERFRONT SURFACE IMPROVEMENTS
Alaskan Way Viaduct and Seawall Replacement Program

Prepared for Washington State Department of Transportation and The City of Seattle by KONA Design Group

OCTOBER 2008